


EAST

R O A D

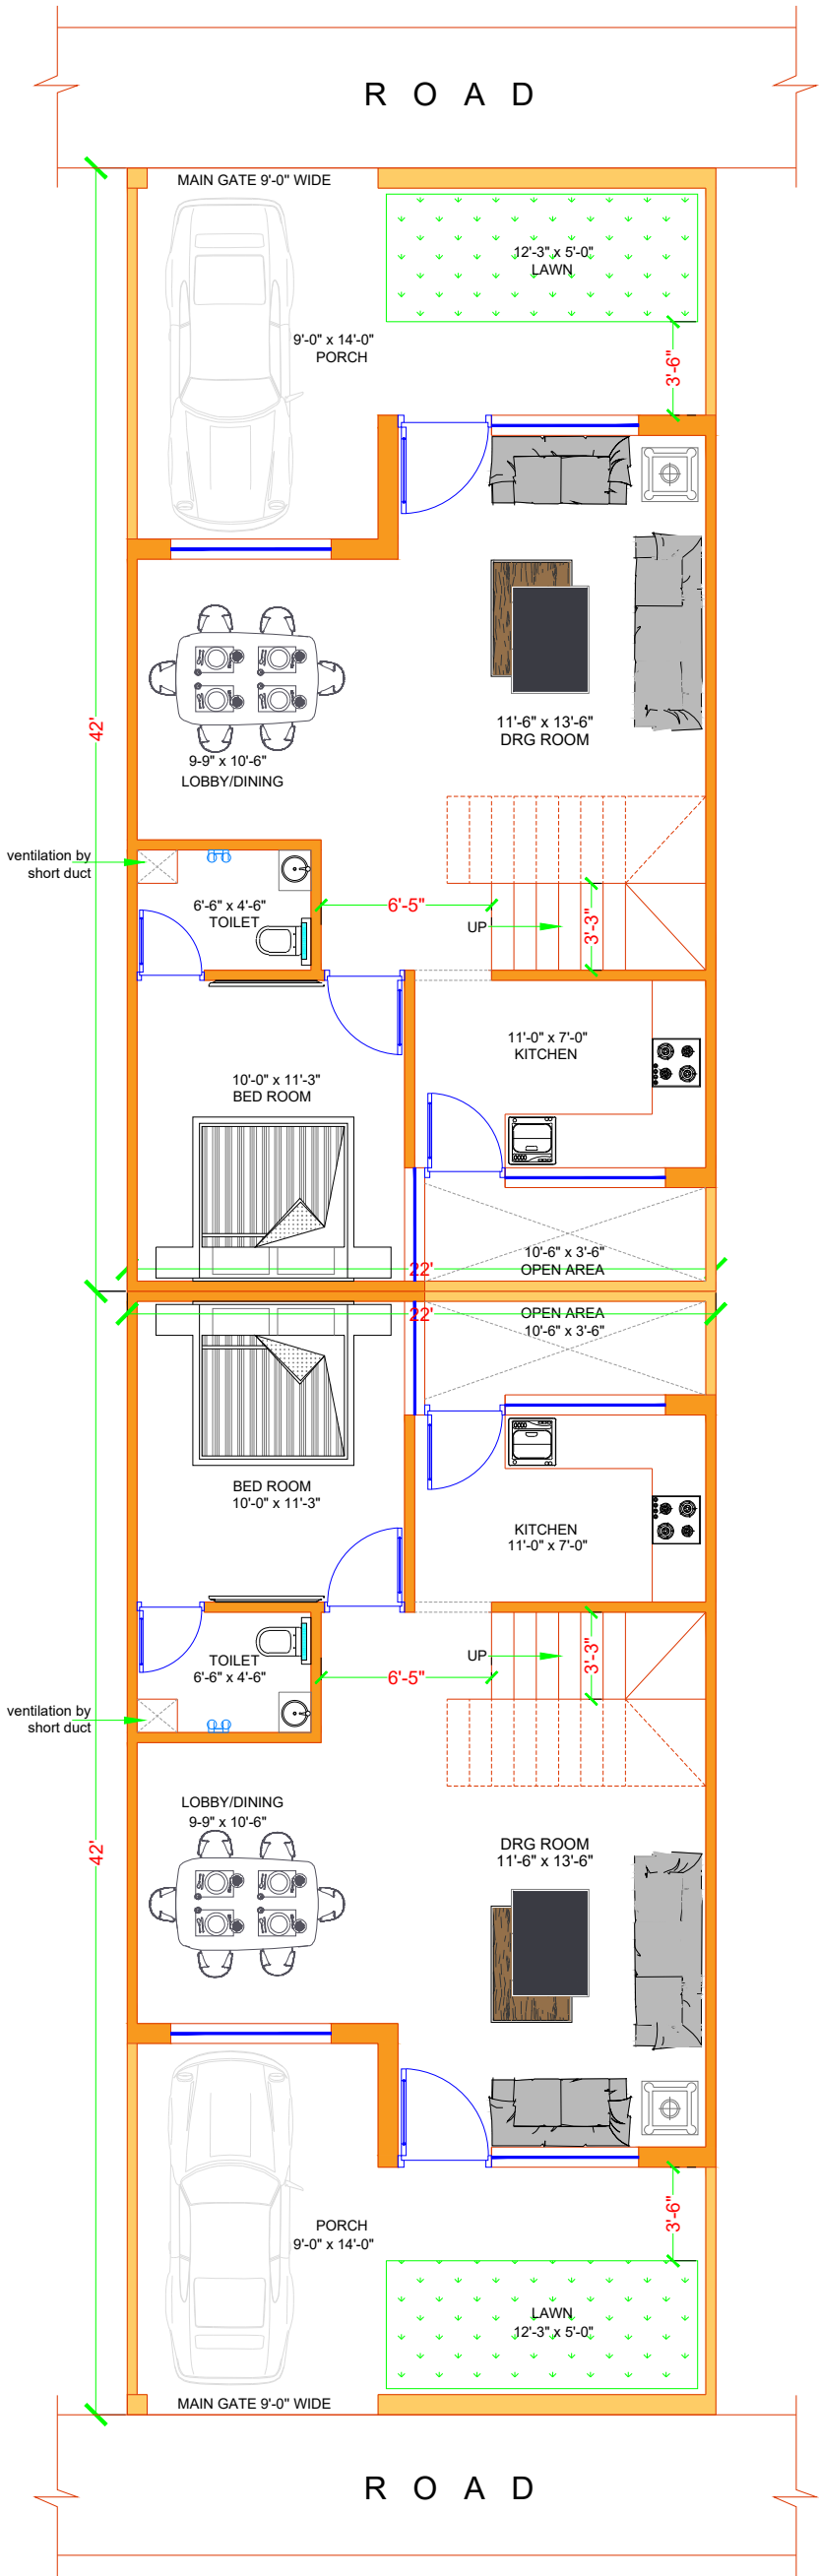

NORTH

SOUTH

WEST

DUPLEX PLAN 22'-0"X42'-0" (6.70X12.80)  
 GROUND & FIRST CONCEPT FLOOR PLAN

OWNER - PARIJAT VIKRAM SINGH & SUSHIL PANDEY	SHEET TITLE	LOT SIZE	PROJECT BY	REMARKS
PROJECT NAME - RANA ENCLAVE	GROUND FLOOR PLAN	22'-0"X42'-0"	IB SHAPERS & INFRA DEVELOPERS LLP	
	FIRST FLOOR PLAN			
	SHEET NO : 01	DATE : 11-02-2023		