



WEST

R O A D

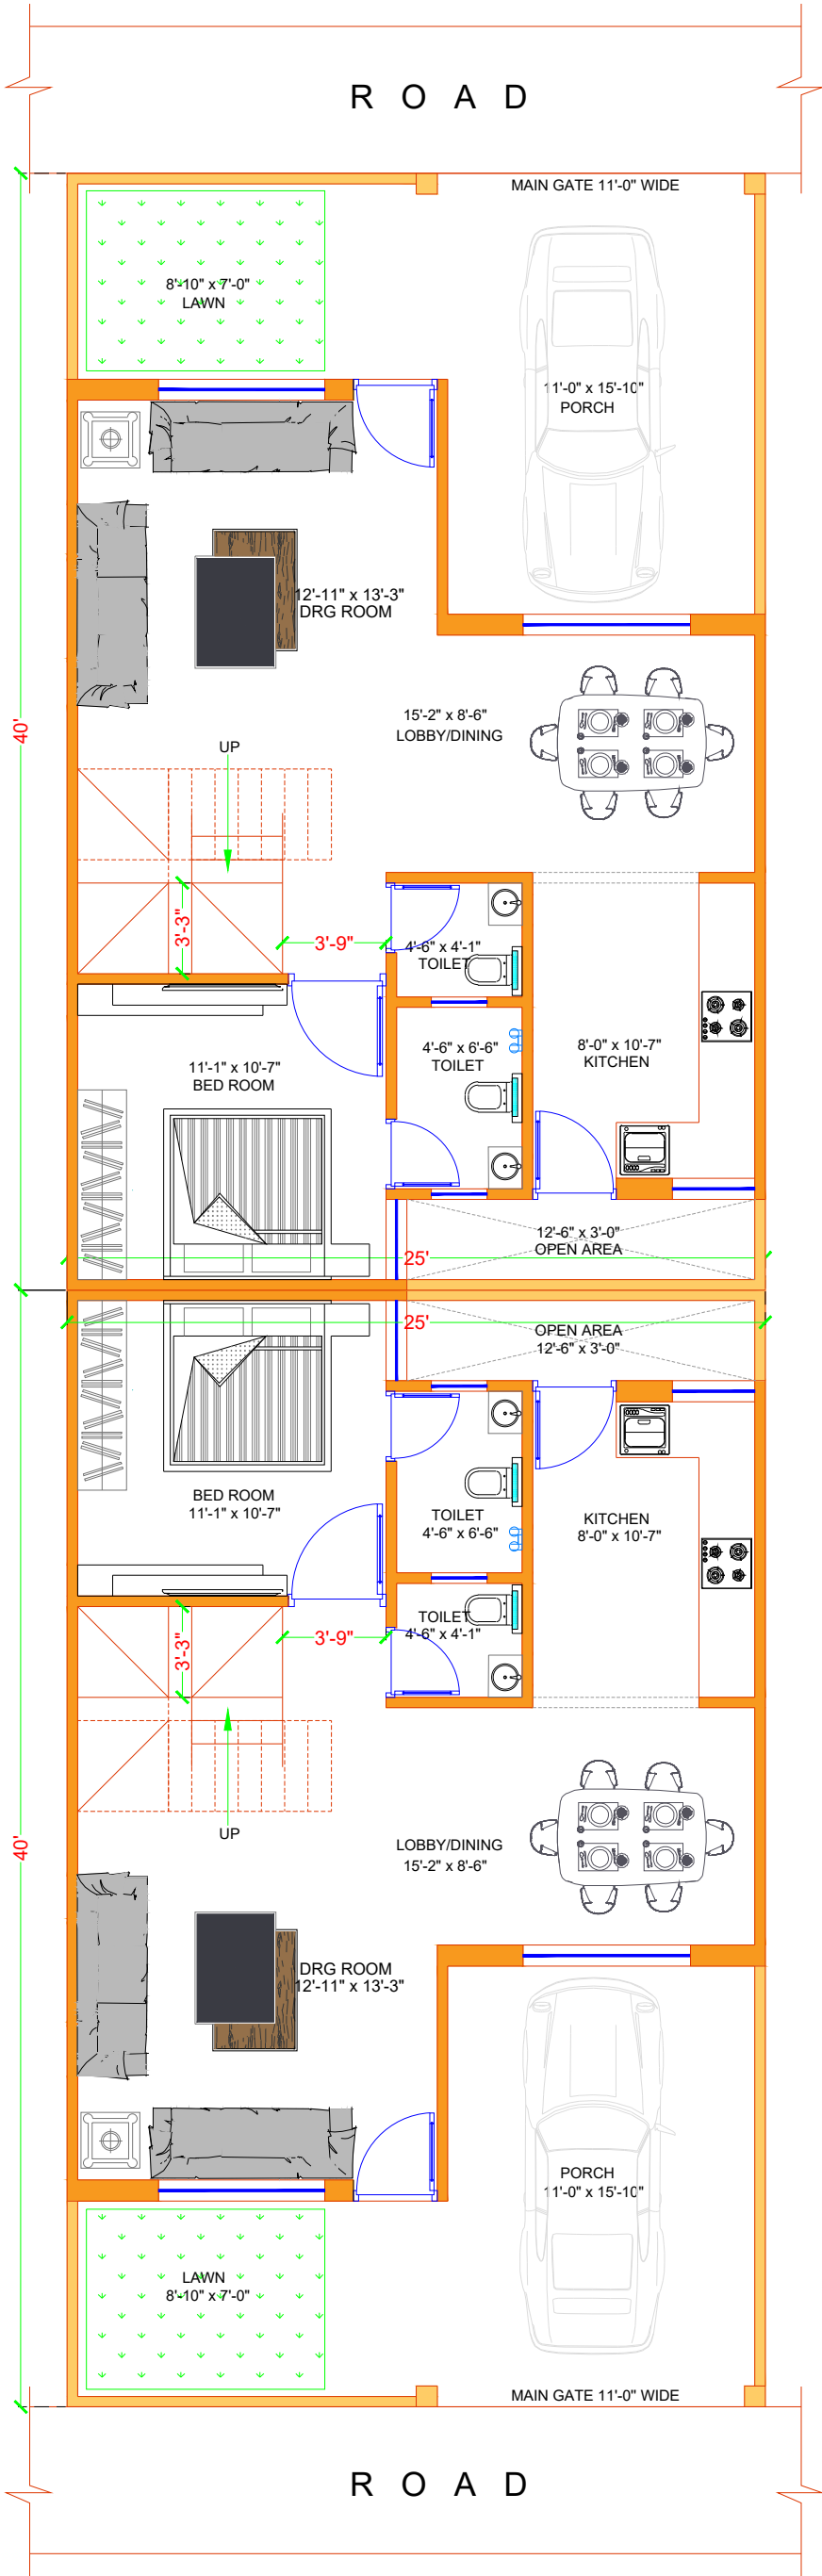

EAST

NORTH

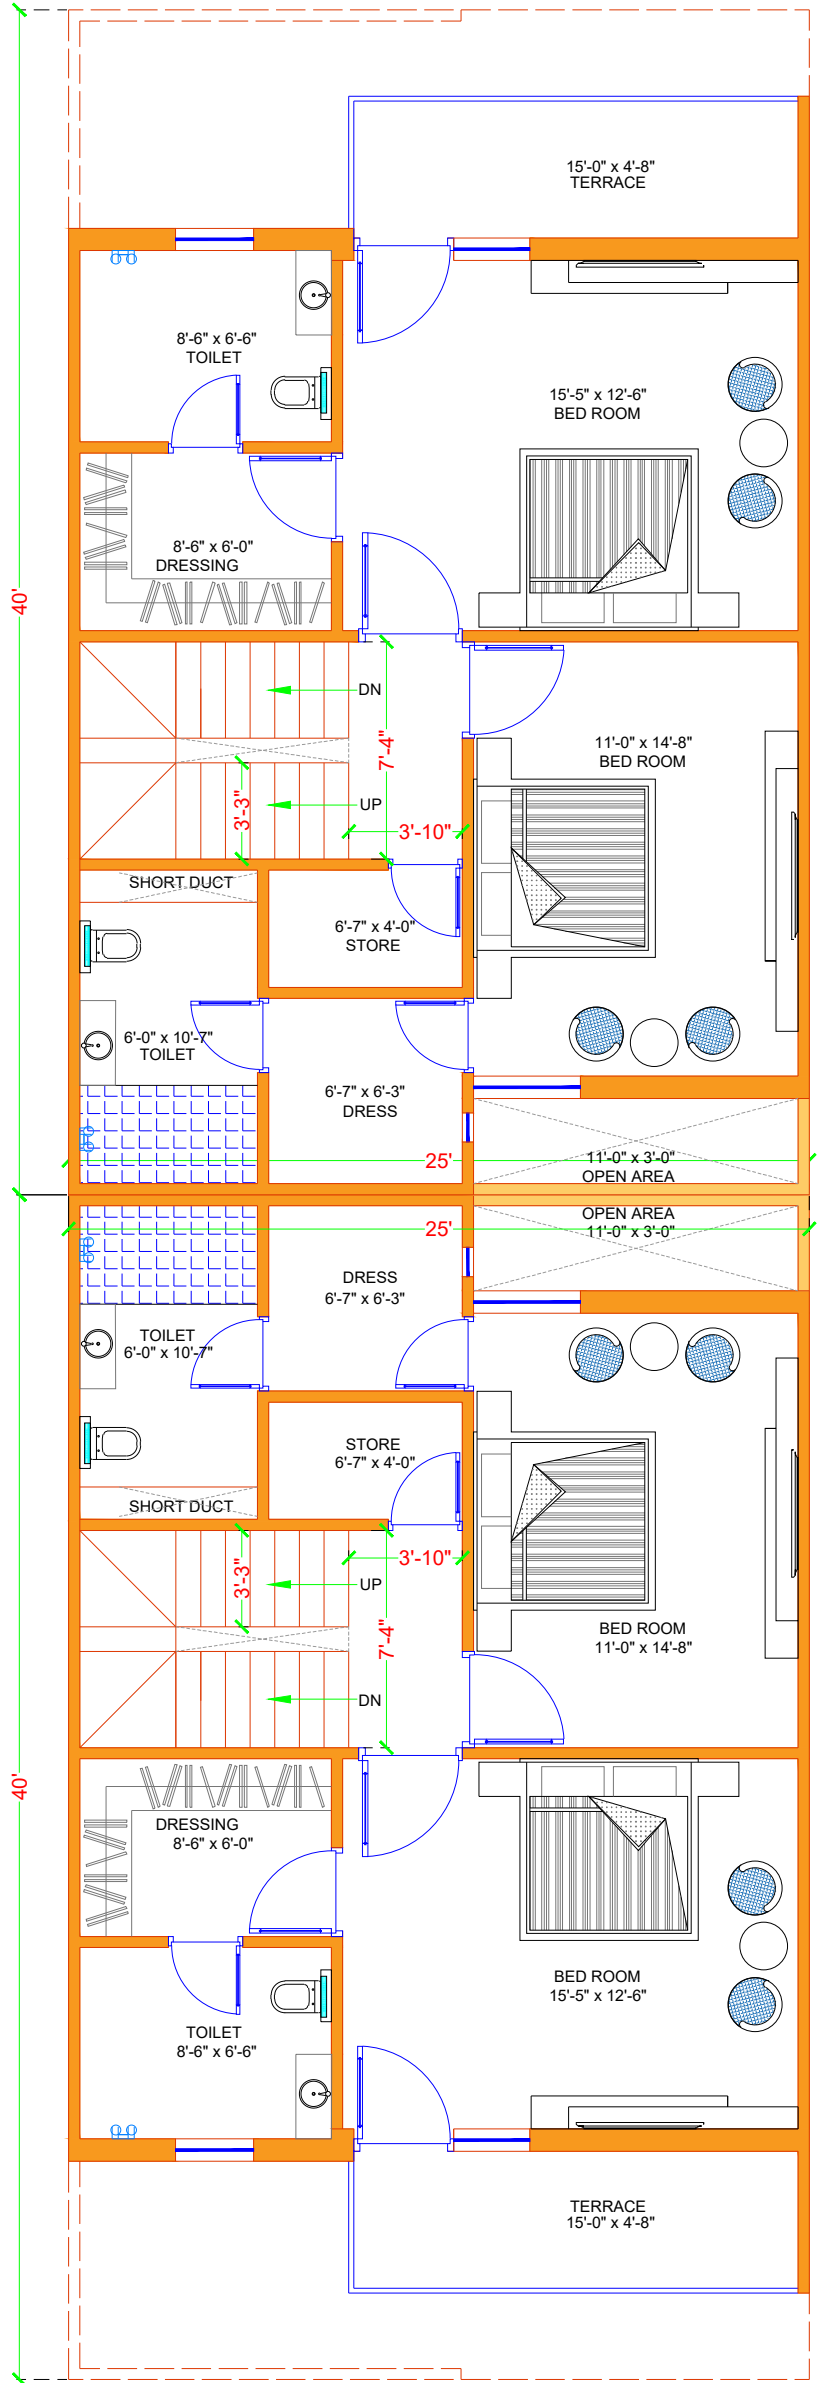

SOUTH

R O A D

DUPLEX PLAN 25'-0"X40'-0" (7.62X12.20)  
 GROUND & FIRST FLOOR CONCEPT FLOOR PLAN

OWNER - PARIJAT VIKRAM SINGH & SUSHIL PANDEY	SHEET TITLE	LOT SIZE	PROJECT BY	REMARKS
PROJECT NAME - RANA ENCLAVE	GROUND FLOOR PLAN FIRST FLOOR PLAN	25'-0"X40'-0"	IB SHAPERS & INFRA DEVELOPERS LLP	
	SHEET NO : 01	DATE : 11-02-2023		

